

Parcel Number: 232501-2-039-2000
 Property Address: XXXXX
 Home Design: HiLine 1940L

Applicant: Juli Sullivan Company: Juls Permitting
 Address: 10612 132nd St. Ct Nw Gig Harbor, WA 98329
 Phone Number: (253)590-9481 Email: julspermitting@gmail.com

Property Owners: Colin and Mitzi Morrison
 Mailing Address: 2832 Alder St. NE
 Bremerton, WA 98310
 Phone Number: (360) 710-4449
 Email: colin264@comcast.net







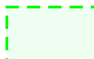


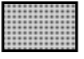
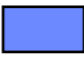
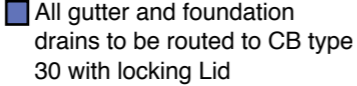
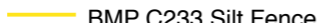



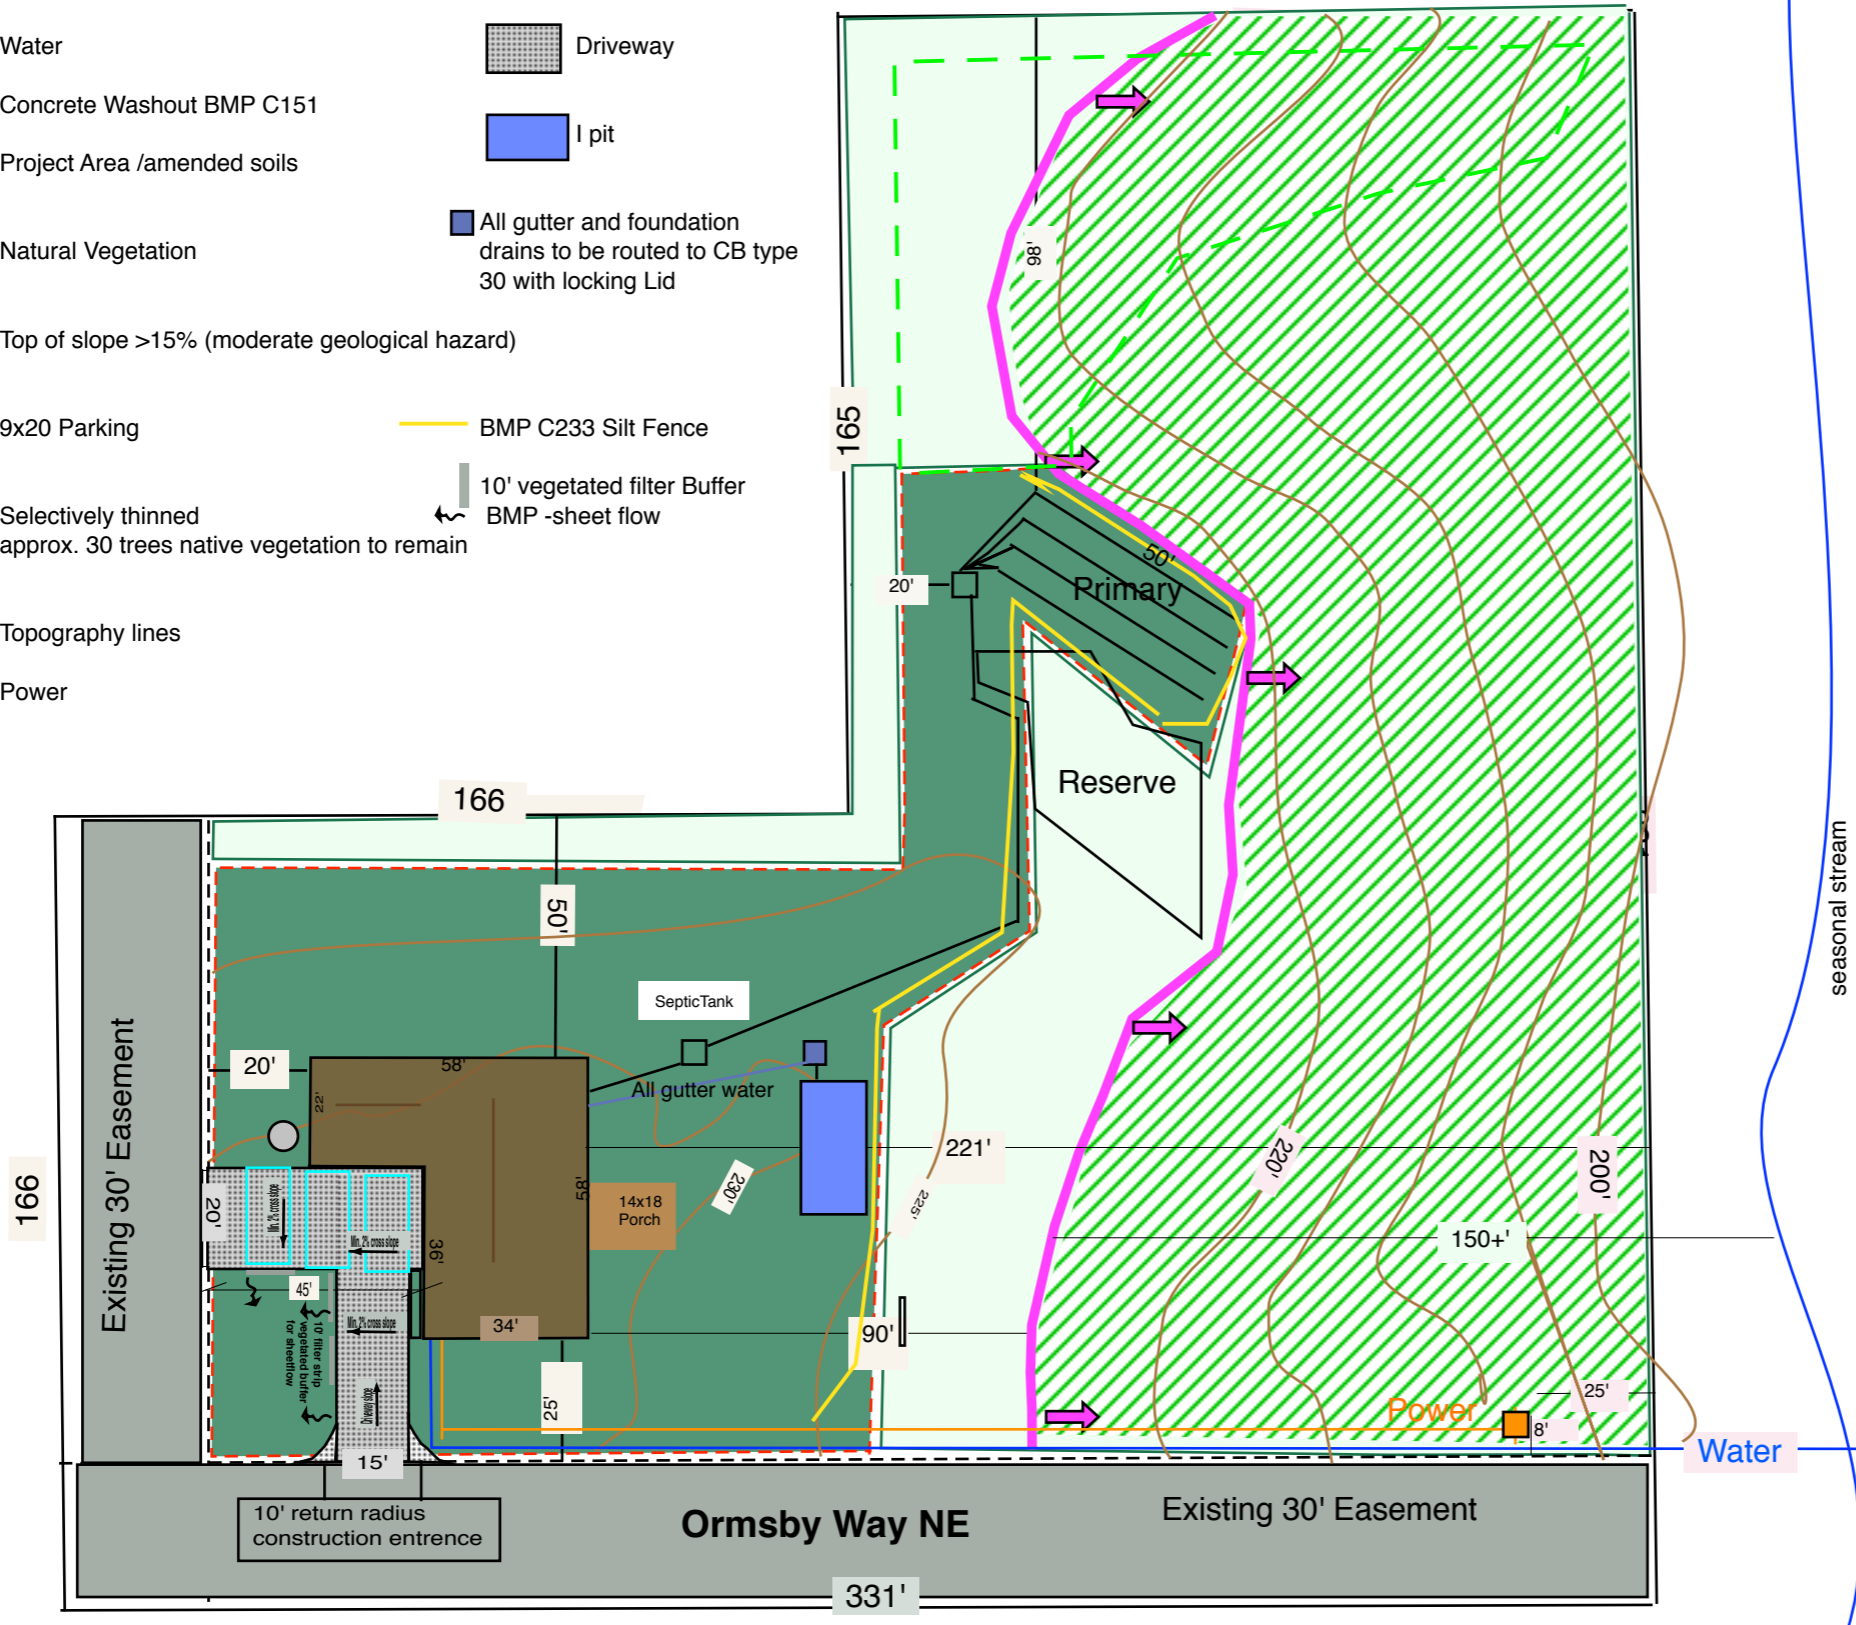
Plan Prepared By: Mark Plummer Company: EarthCrafters
 Address: 5800 Soundview Dr B-105 Gig Harbor, WA 98335
 Phone Number: (253) 405-1651 Email: Mark@earthcrafters.us

SWPPP Map



Jan 30, 2018

Legend:

-  Water
-  Concrete Washout BMP C151
-  Project Area /amended soils
-  Natural Vegetation
-  Top of slope >15% (moderate geological hazard)
-  9x20 Parking
-  Selectively thinned approx. 30 trees native vegetation to remain
-  Topography lines
-  Power
-  Driveway
-  Pit
-  All gutter and foundation drains to be routed to CB type 30 with locking Lid
-  BMP C233 Silt Fence
-  10' vegetated filter Buffer BMP -sheet flow



Note:
Total property: 82,328 Sq/Ft. 1.89 acres
Clearing Limits : 21,300 Sq/Ft
Driveway/Parking pad : 1541 Sq/Ft
House : 1940
 Covered deck 252
 garage 528
Total structure: 2720
Total New Impervious Sq/Ft: 4261


 Scale 1" = 40'

 Lot Area:
 1.89 acres
 (approx. 82,328 sq. ft.)